


EXISTING SITE PLAN

SCALE: 1" = 200'-0"




NORTH

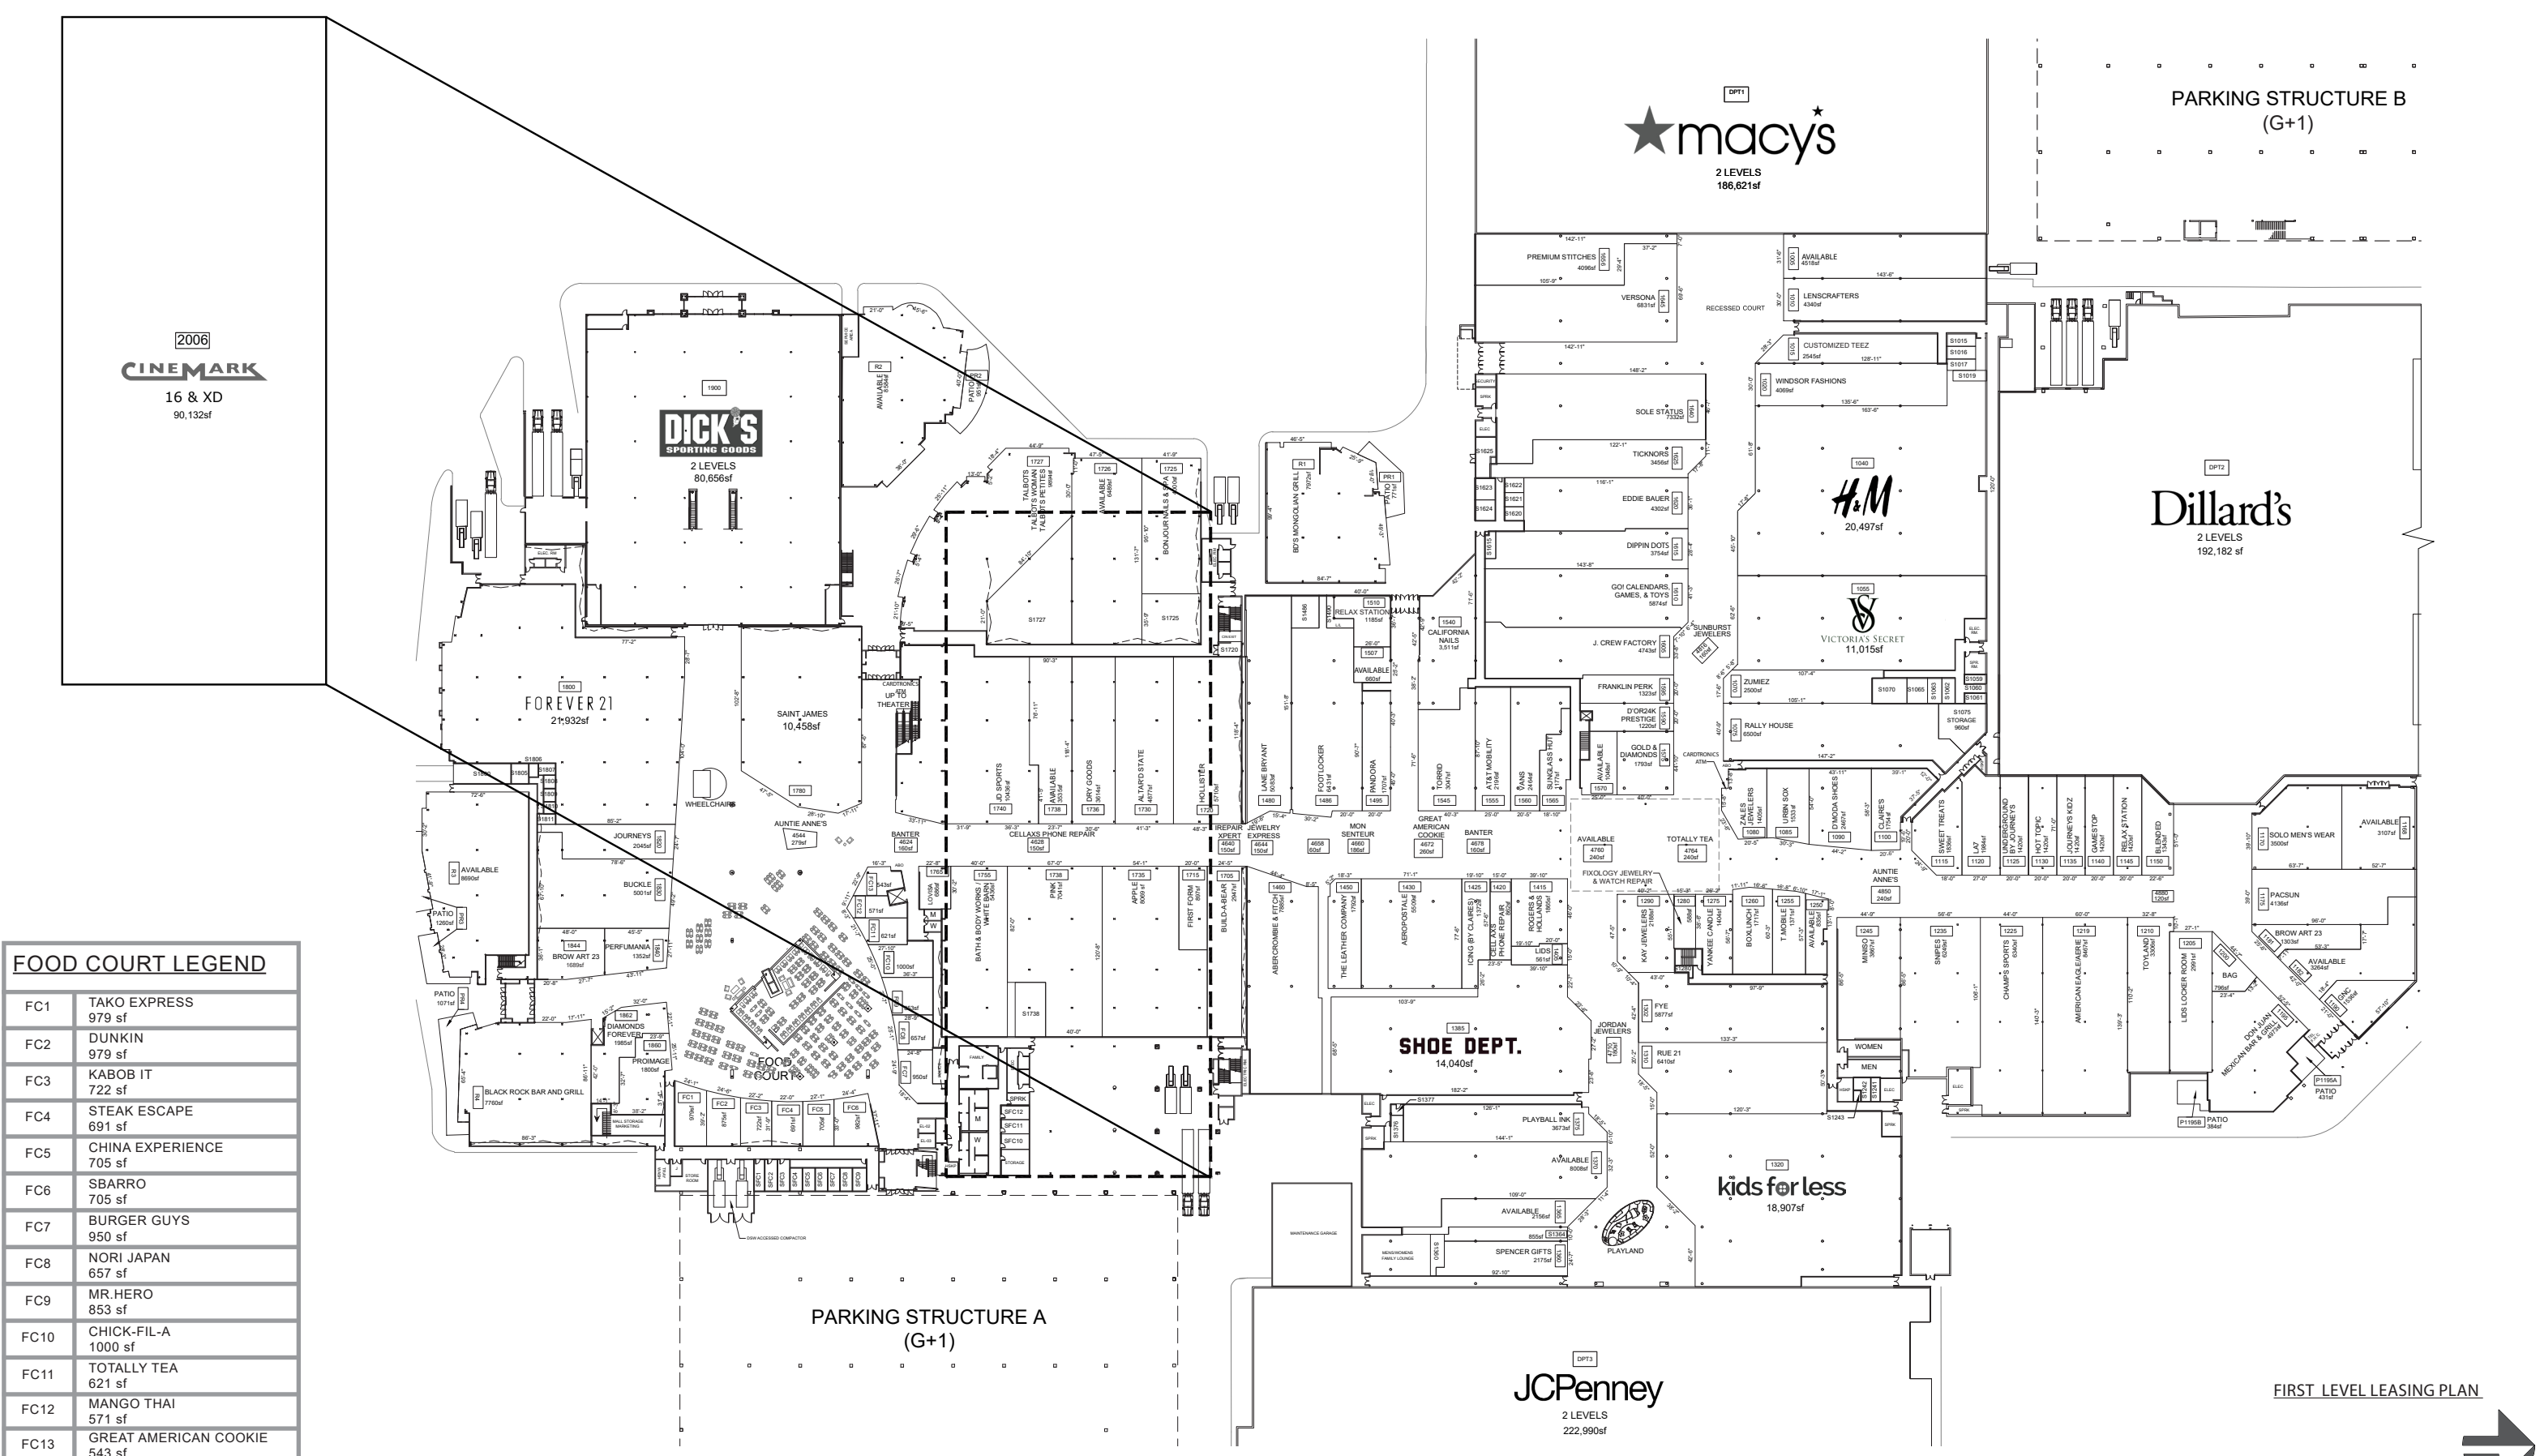


FOOD COURT LEGEND	
FC1	TAKO EXPRESS 979 sf
FC2	DUNKIN 979 sf
FC3	KABOB IT 722 sf
FC4	STEAK ESCAPE 691 sf
FC5	CHINA EXPERIENCE 705 sf
FC6	SBARRO 705 sf
FC7	BURGER GUYS 950 sf
FC8	NORI JAPAN 657 sf
FC9	MR.HERO 853 sf
FC10	CHICK-FIL-A 1000 sf
FC11	TOTALLY TEA 621 sf
FC12	MANGO THAI 571 sf
FC13	GREAT AMERICAN COOKIE 543 sf

FIRST LEVEL LEASING PLAN

SCALE: 0' 30' 60' 90' NORTH

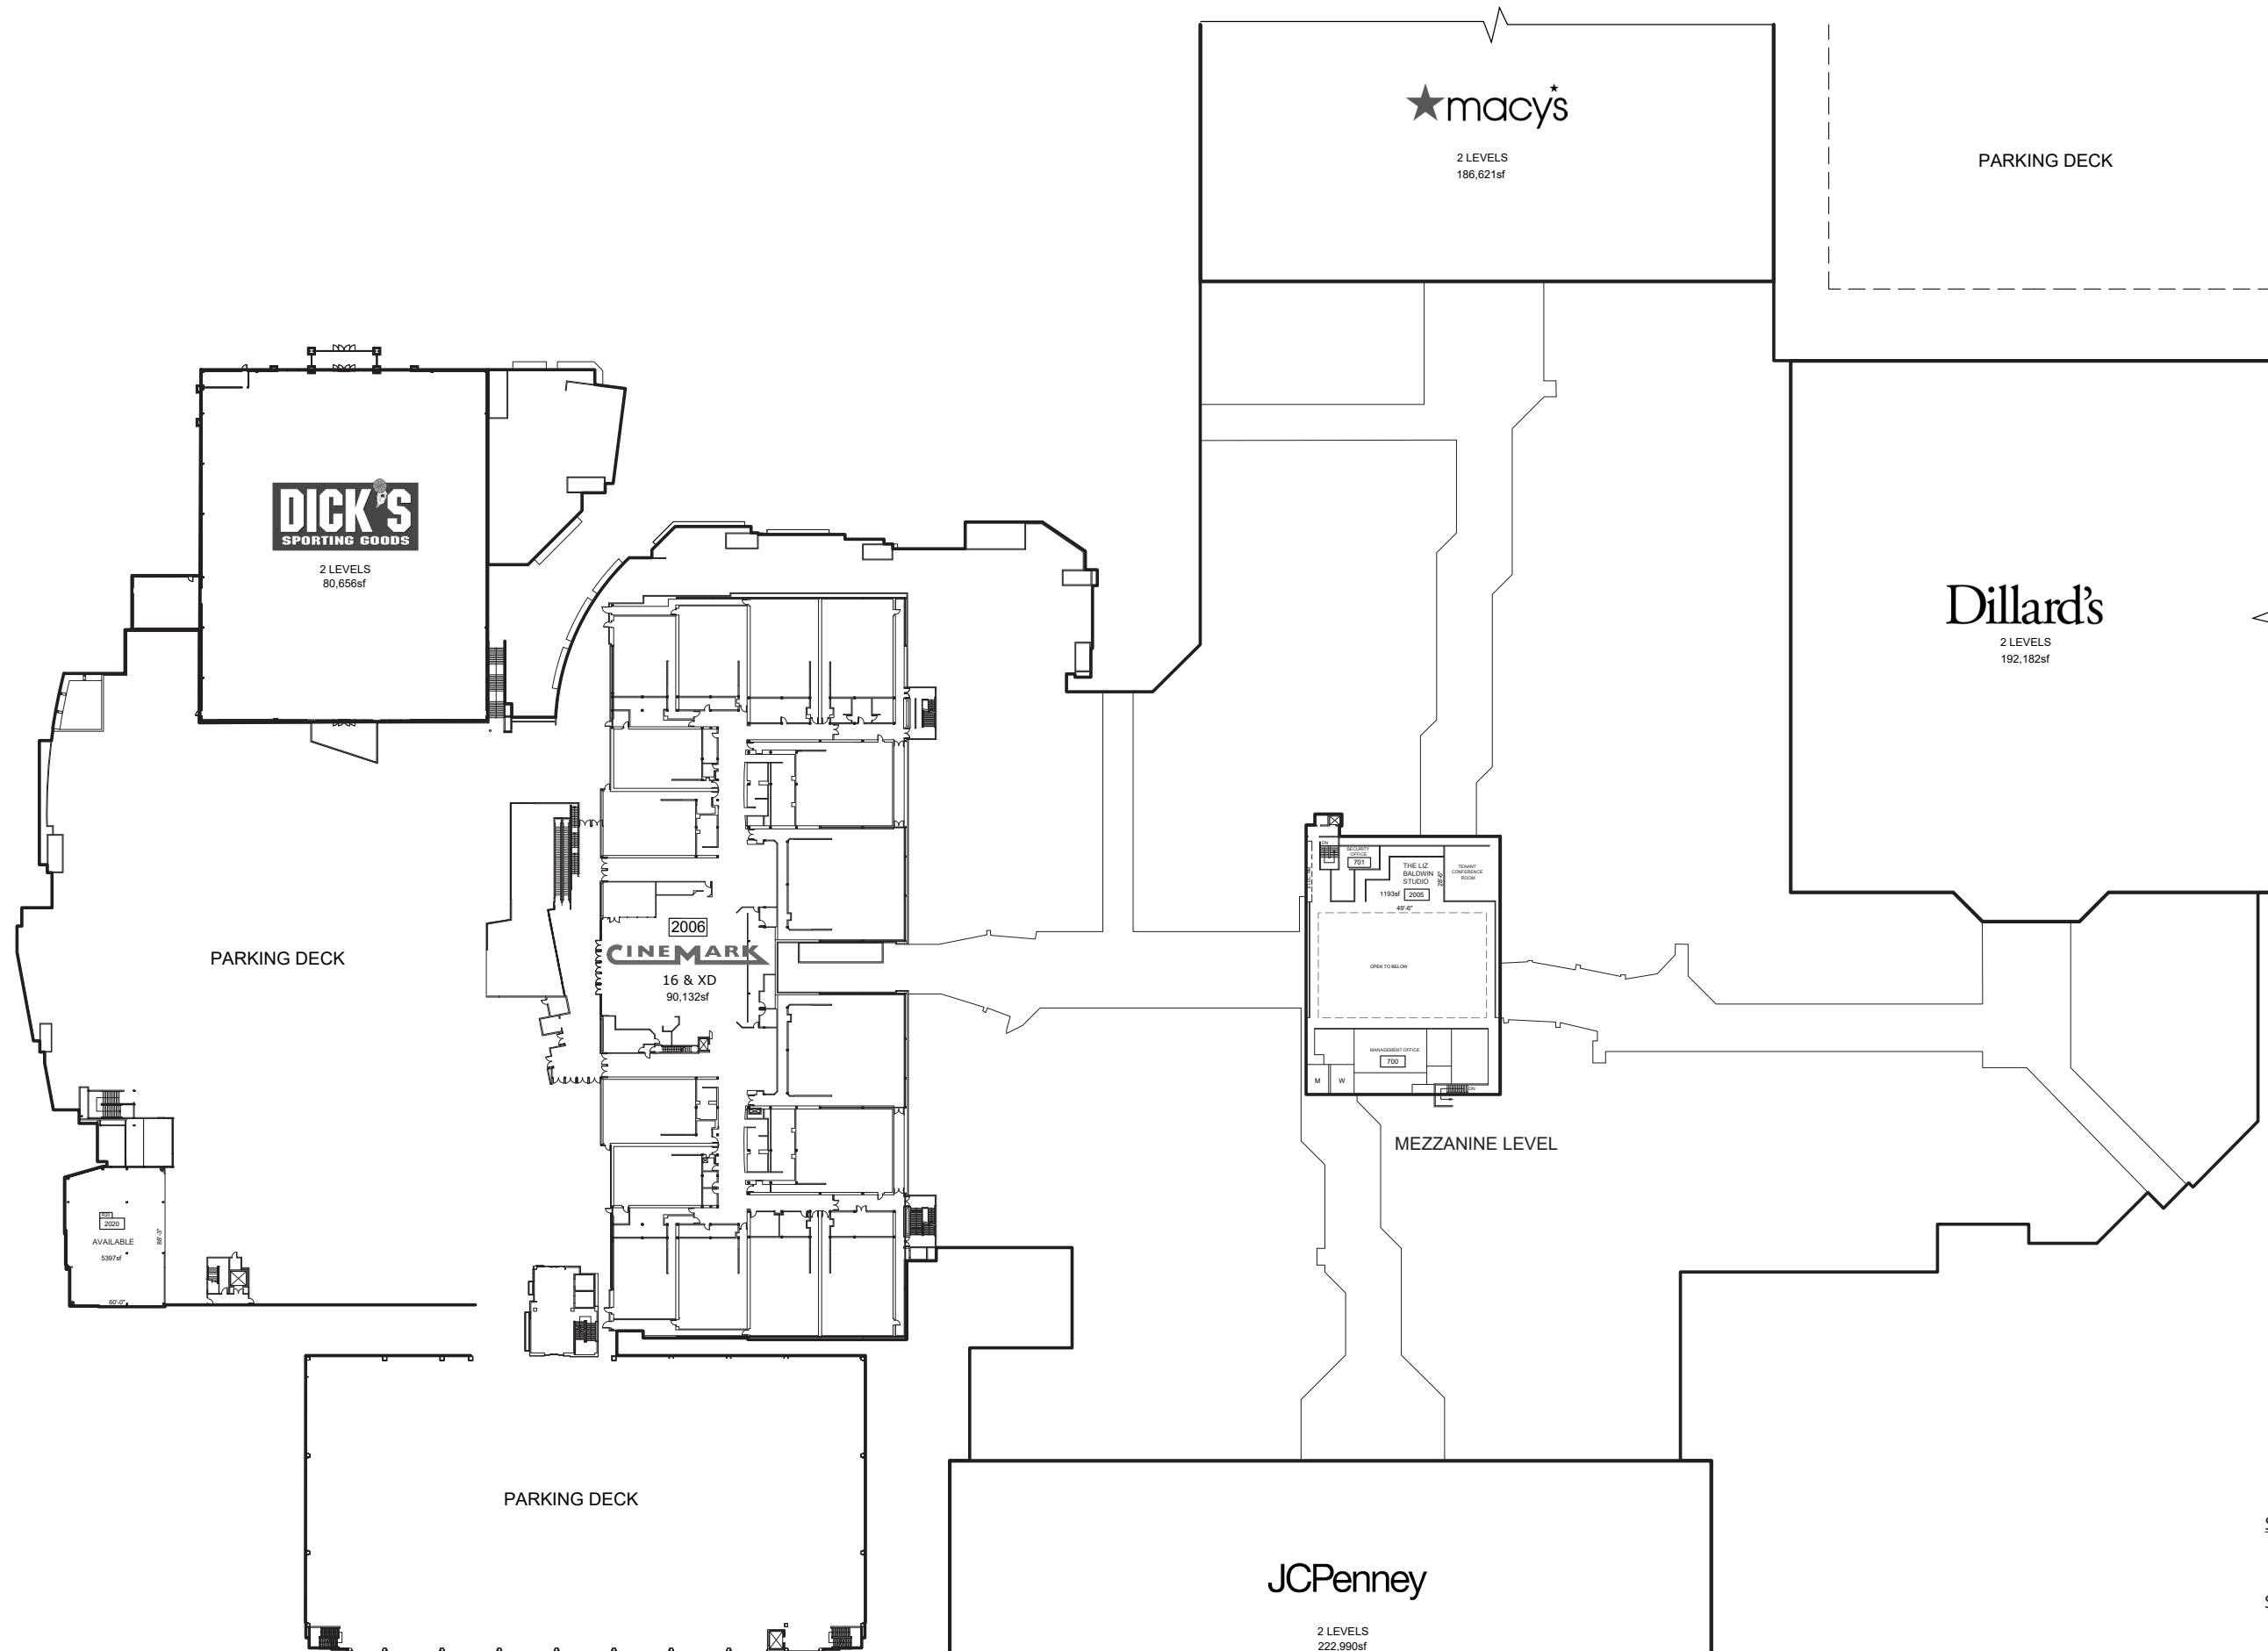

SECOND LEVEL LEASING PLAN

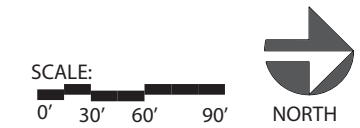

**PACIFIC  
RETAIL**

**Franklin Park  
MALL**

5001 MONROE STREET TOLEDO, OHIO 43623

LEASING REPRESENTATIVE: **Amanda DeVries**  
adevries@pacificretail.com  
269.501.6226



LEASING PLAN  
09.18.2024 21048TMA

**LS-02**