

EXISTING SITE PLAN

SCALE: 1" = 200'-0"



NORTH

**PACIFIC
RETAIL**

Franklin Park MALL

5001 MONROE STREET TOLEDO, OHIO 43623

LEASING REPRESENTATIVE: **Rocky McMurtry**
 rmcumrtry@pacificretail.com
 415.531.0909



SITE PLAN
 03.19.2024 21048TMA

LS-00

2006
CINEMARK
 16 & XD
 90,132sf

DP1
macys
 2 LEVELS
 186,621sf

PARKING STRUCTURE B
 (G+1)

1800
DICK'S
 SPORTING GOODS
 2 LEVELS
 80,656sf

1800
FOREVER 21
 2+1,932sf

1780
EXPRESS
 MEN
 10,458sf

1040
H.M.
 20,497sf

DP2
Dillard's
 2 LEVELS
 192,182 sf

1095
VICTORIA'S SECRET
 11,015sf

FOOD COURT LEGEND	
FC1	AVAILABLE 979 sf
FC2	DUNKIN 979 sf
FC3	KABOB IT 722 sf
FC4	STEAK ESCAPE 691 sf
FC5	CHINA EXPERIENCE 705 sf
FC6	SBARRO 705 sf
FC7	BURGER GUYS 950 sf
FC8	NORI JAPAN 657 sf
FC9	MR.HERO 853 sf
FC10	CHICK-FIL-A 1000 sf
FC11	BUBBLES 621 sf
FC12	MANGO THAI 571 sf
FC13	GREAT AMERICAN COOKIE 543 sf

1380
SHOE DEPT.
 14,040sf

1350
kids for less
 18,907sf

DP3
JCPenney
 2 LEVELS
 222,990sf

PARKING STRUCTURE A
 (G+1)

FIRST LEVEL LEASING PLAN

SCALE: 0' 30' 60' 90' NORTH

**PACIFIC
 RETAIL**


**Franklin Park
 MALL**

5001 MONROE STREET TOLEDO, OHIO 43623


LEASING REPRESENTATIVE: **Rocky McMurtray**
 rmcumtray@pacificretail.com
 415.531.0909



LEASING PLAN
 03.19.2024 21048TMA
LS-01

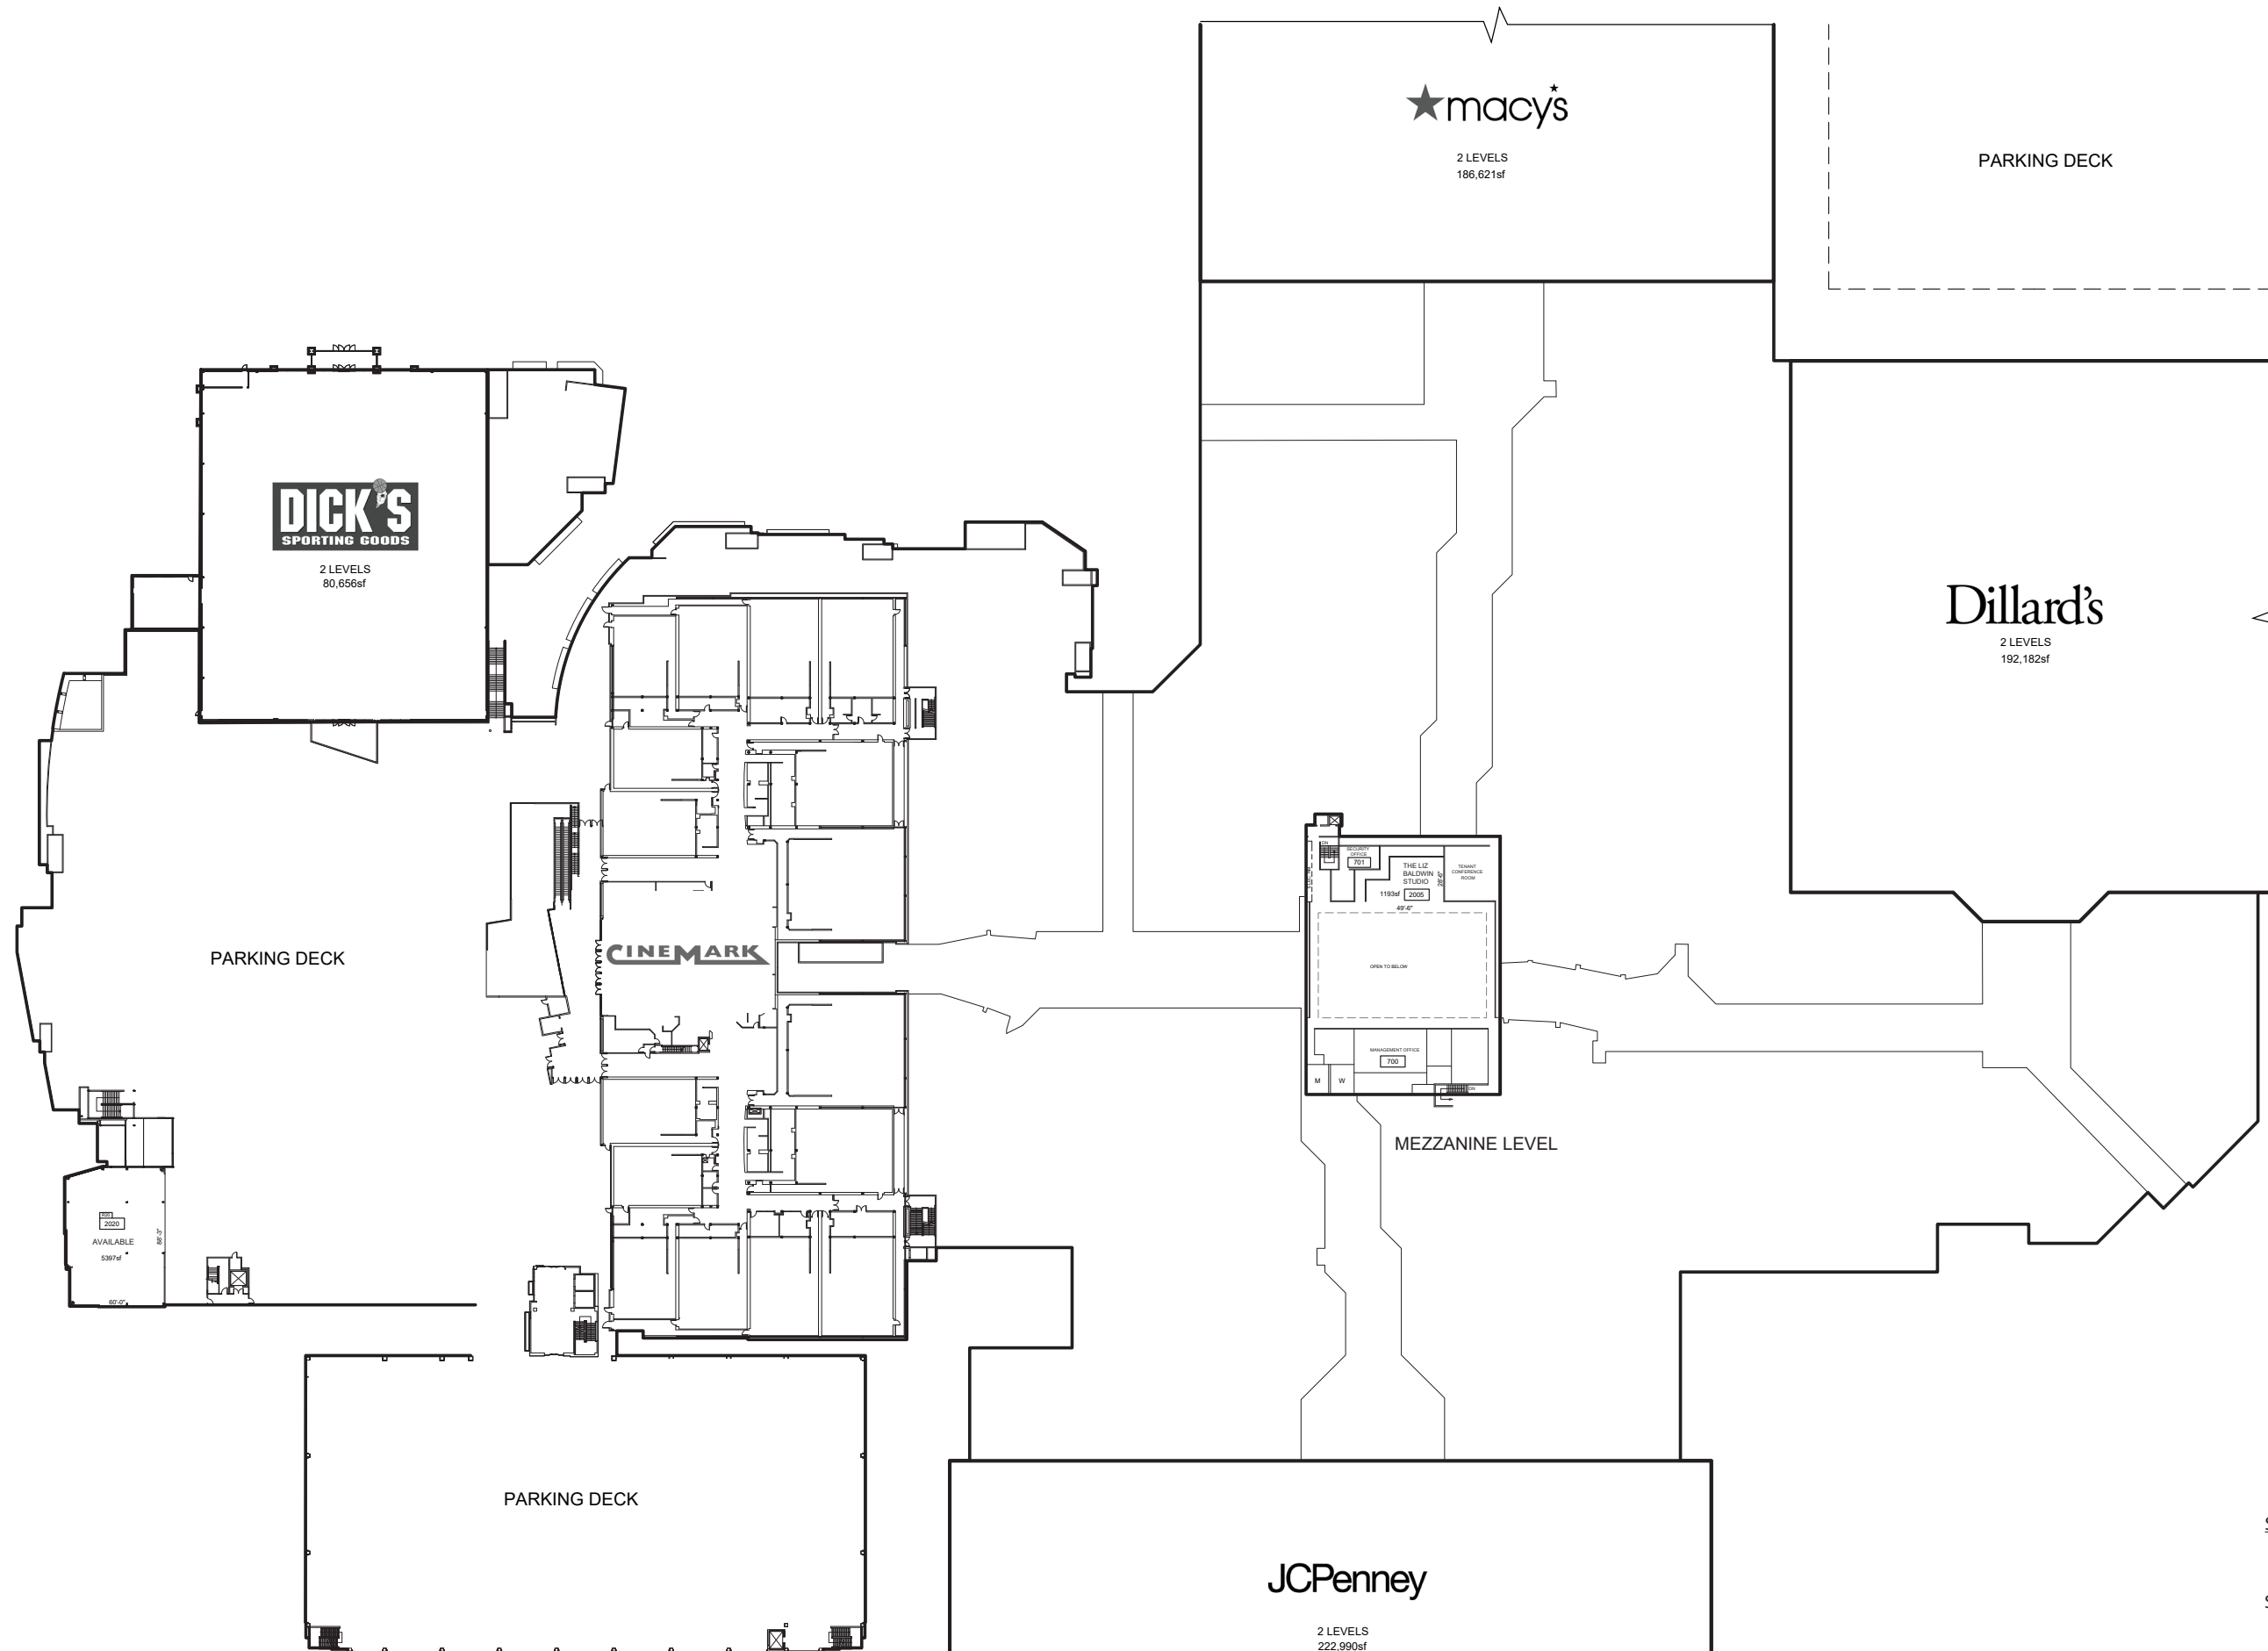

SECOND LEVEL LEASING PLAN

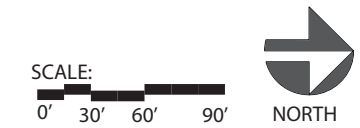

**PACIFIC
RETAIL**

**Franklin Park
MALL**

5001 MONROE STREET TOLEDO, OHIO 43623

LEASING REPRESENTATIVE: **Rocky McMurtray**
rmcmurtray@pacificretail.com
415.531.0909



LEASING PLAN
03.19.2024 21048TMA

LS-02